


Proposed site for Entrance to Car park Via Bank Of Ireland Outlined in Red ,

SITE LOCATION MAP

E612917, N658711

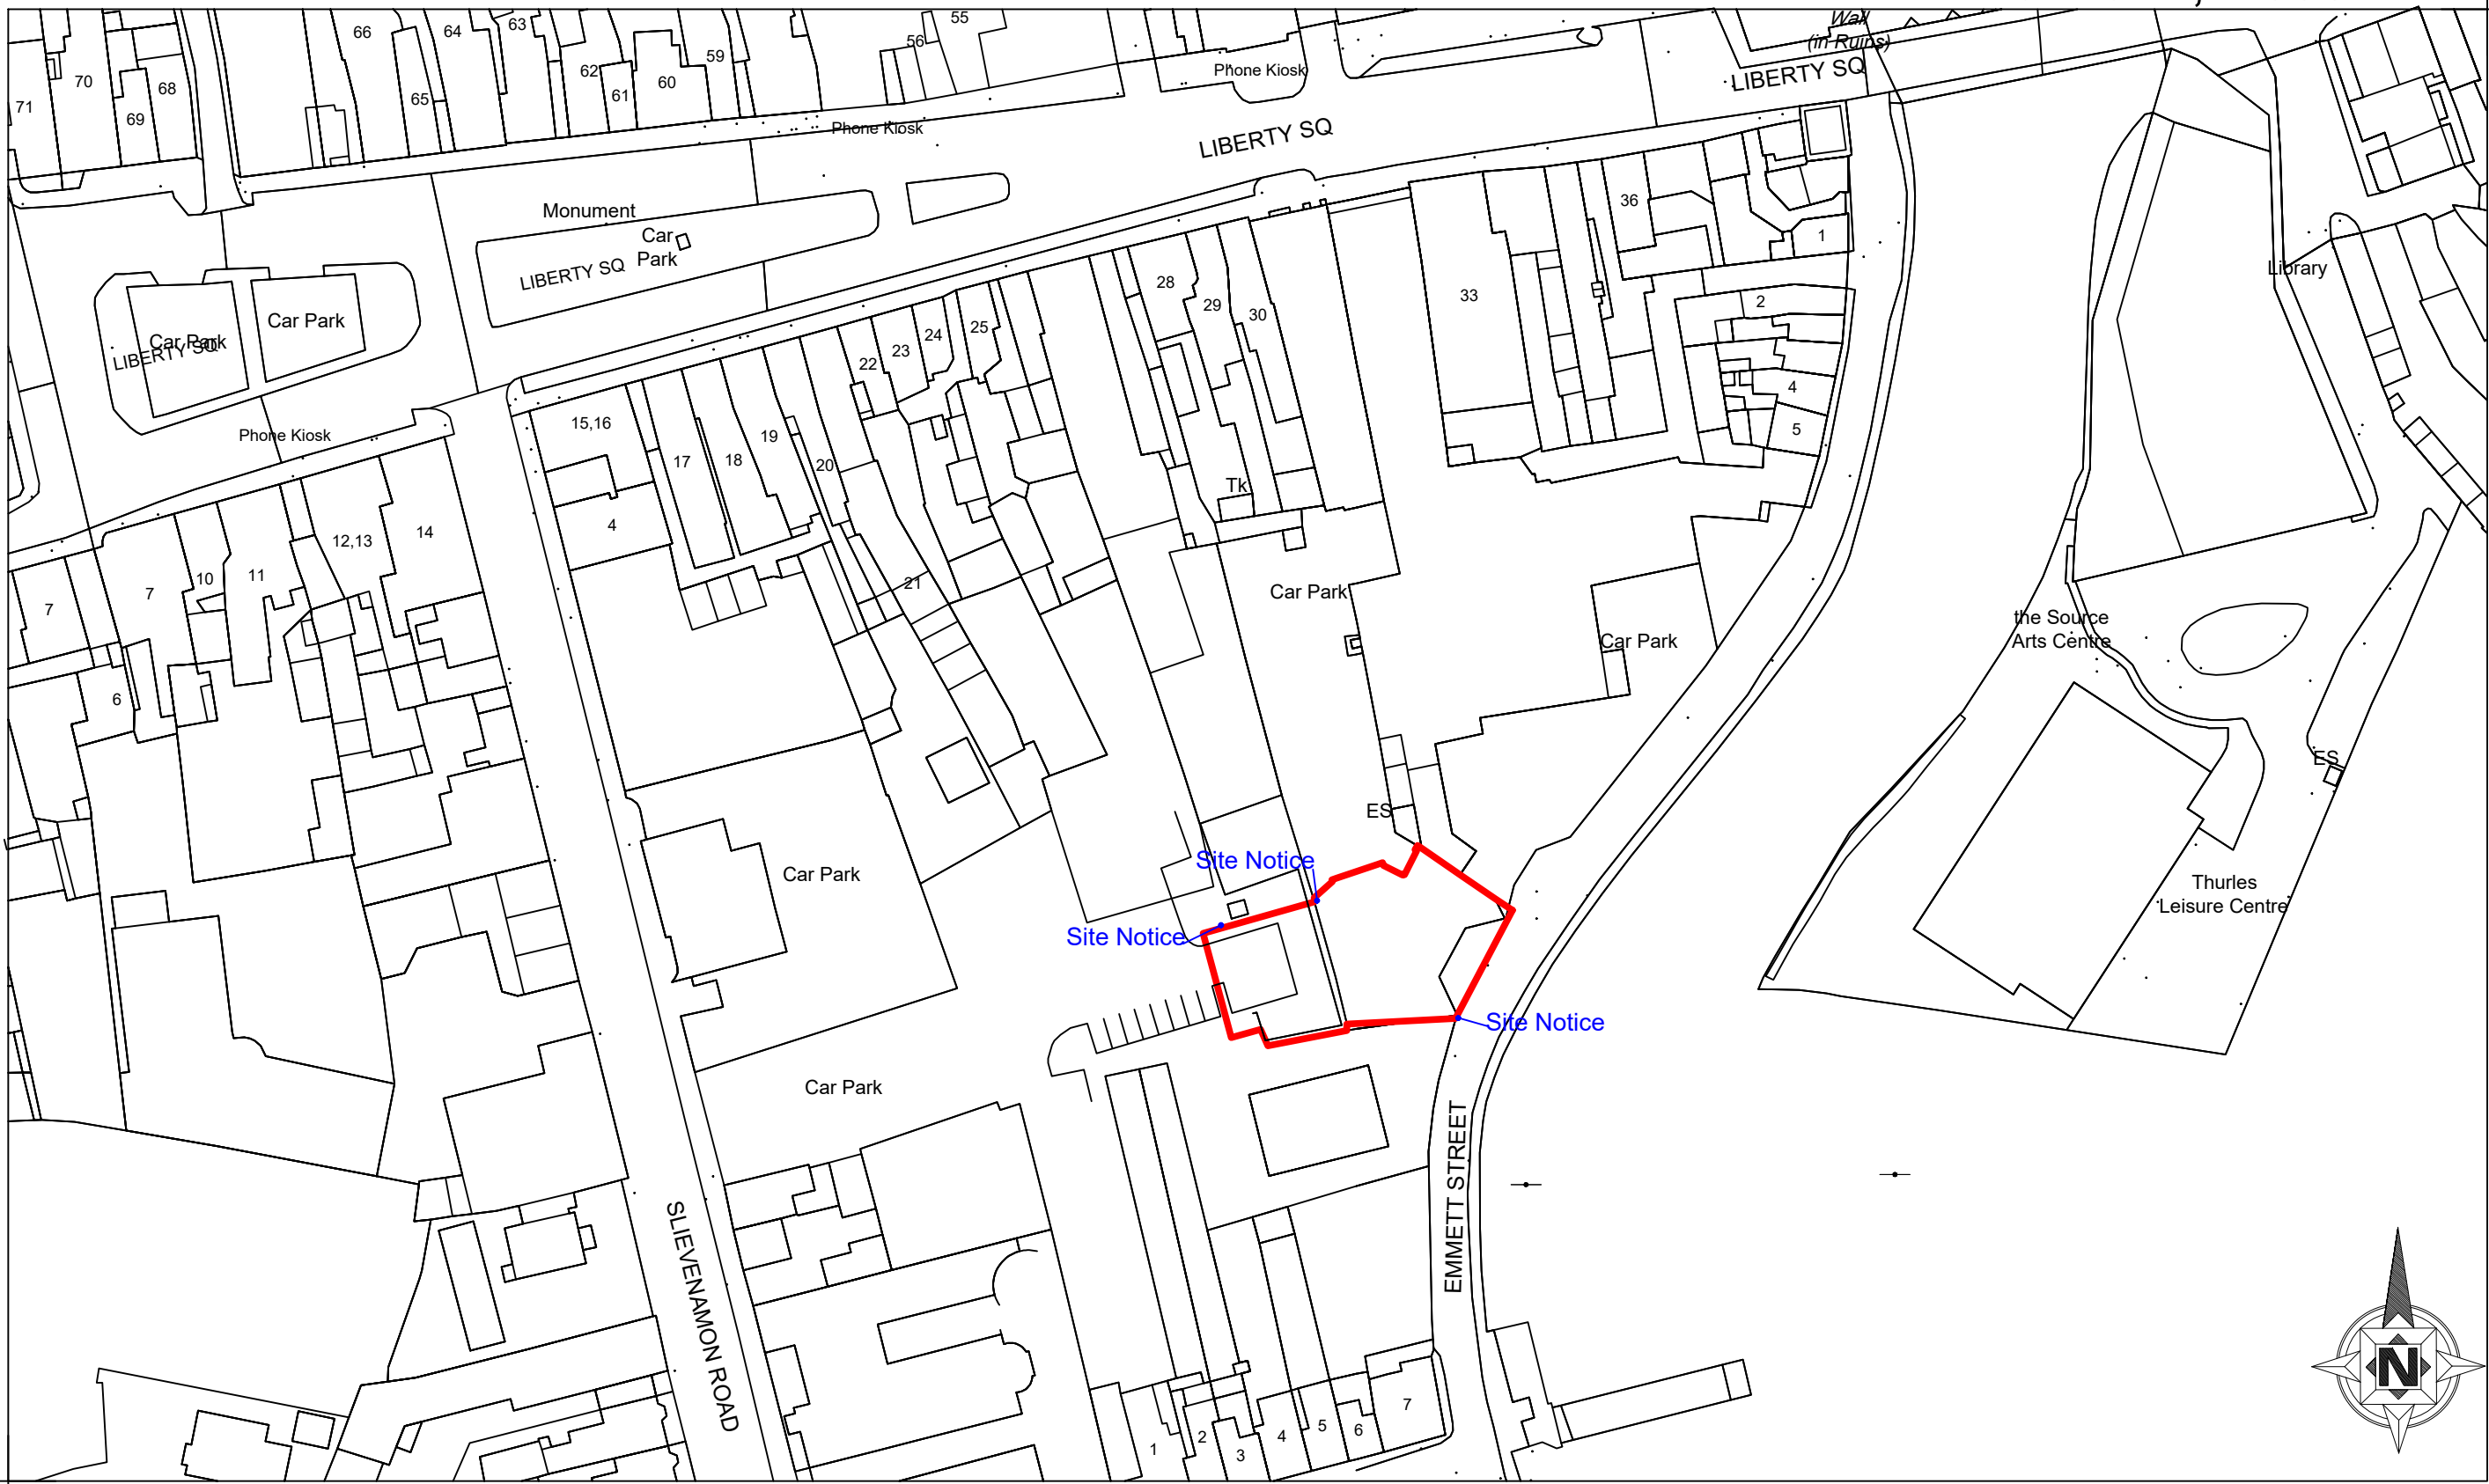

E612545, N658490



Tipperary County Council
Roads - Thurles Municipal District

Scale: 1/1000
Townsland: Townparks
Drawn By: Tony O'Mara
Date: 11/03/2024
O.S Map Ref: 4696-11 and 4696-12