


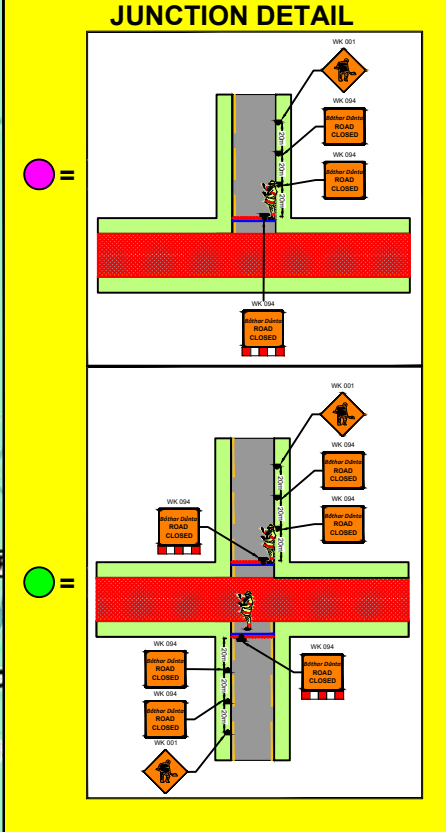

LEGEND  - SIGN LOCATION  - EVENT ROUTE  - DIVERSION ROUTE  - DIVERSION ROUTE  - DIVERSION ROUTE  - DIVERSION ROUTE	GARY KEVILLE TRAFFIC MANAGEMENT LTD. Rosemount Business Park, Dublin 11, Co. Dublin, Ireland Tel: (+3531) 667 4322; Email: info@gktm.ie Visit us at: www.gktm.ie			CLIENT: elite event management								
	DESIGNED: VB DRAWN: VB VERIFIED: SS APPROVED: AM		SCALE NTS DATE: 20-08-2025		PROJECT TITLE: N24, CLONMEL ROAD, CO. TIPPERARY DRAWING NAME: DIVERSION ROUTES STAGE: CONSTRUCTION			DWG. No.: JC 7542-00-02a REV: 0				
	Rev. No.: Revision Details			Rev. Date:			Designed:	Drawn:	Verified:	Approved:	Copyright Notes: THIS DRAWING IS THE PROPERTY OF GARY KEVILLE TRAFFIC MANAGEMENT. THE DESIGN INFORMATION CONTAINED HEREIN IS STRICTLY CONFIDENTIAL. THIS DOCUMENT IS NOT TO BE USED, REPRODUCED, DISCLOSED OR CIRCULATED WHOLE OR IN PART WITHOUT THE PRIOR WRITTEN CONSENT IN EACH INSTANCE OF GARY KEVILLE TRAFFIC MANAGEMENT. © GKTm 2025	